



LEFT SIDE ELEVATION

SCALE: 1/8"= 1'-0"

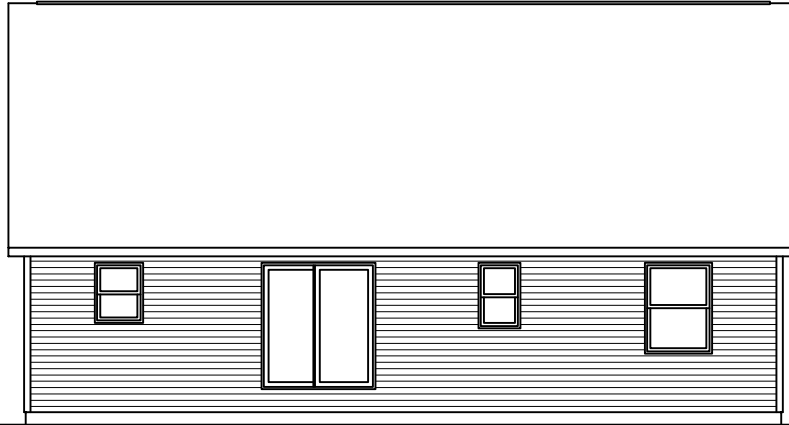

REAR ELEVATION

SCALE: 1/8"= 1'-0"

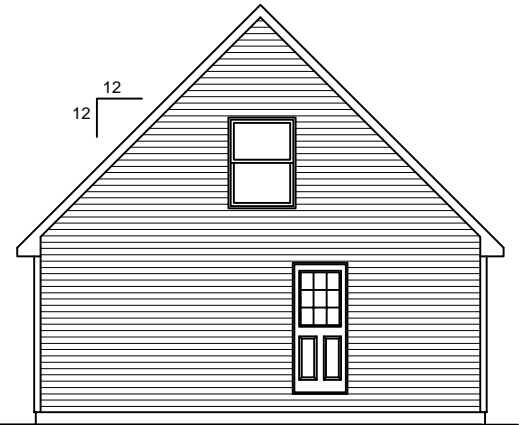

RIGHT SIDE ELEVATION


SCALE: 1/8"= 1'-0"

SOME ITEMS DEPICTED IN THESE DRAWINGS
MAY BE OPTIONAL. PLEASE SEE SALES ORDER
FOR EXTENT OF MATERIAL PROVIDED.



FRONT ELEVATION

SCALE: 3/16"= 1'-0"

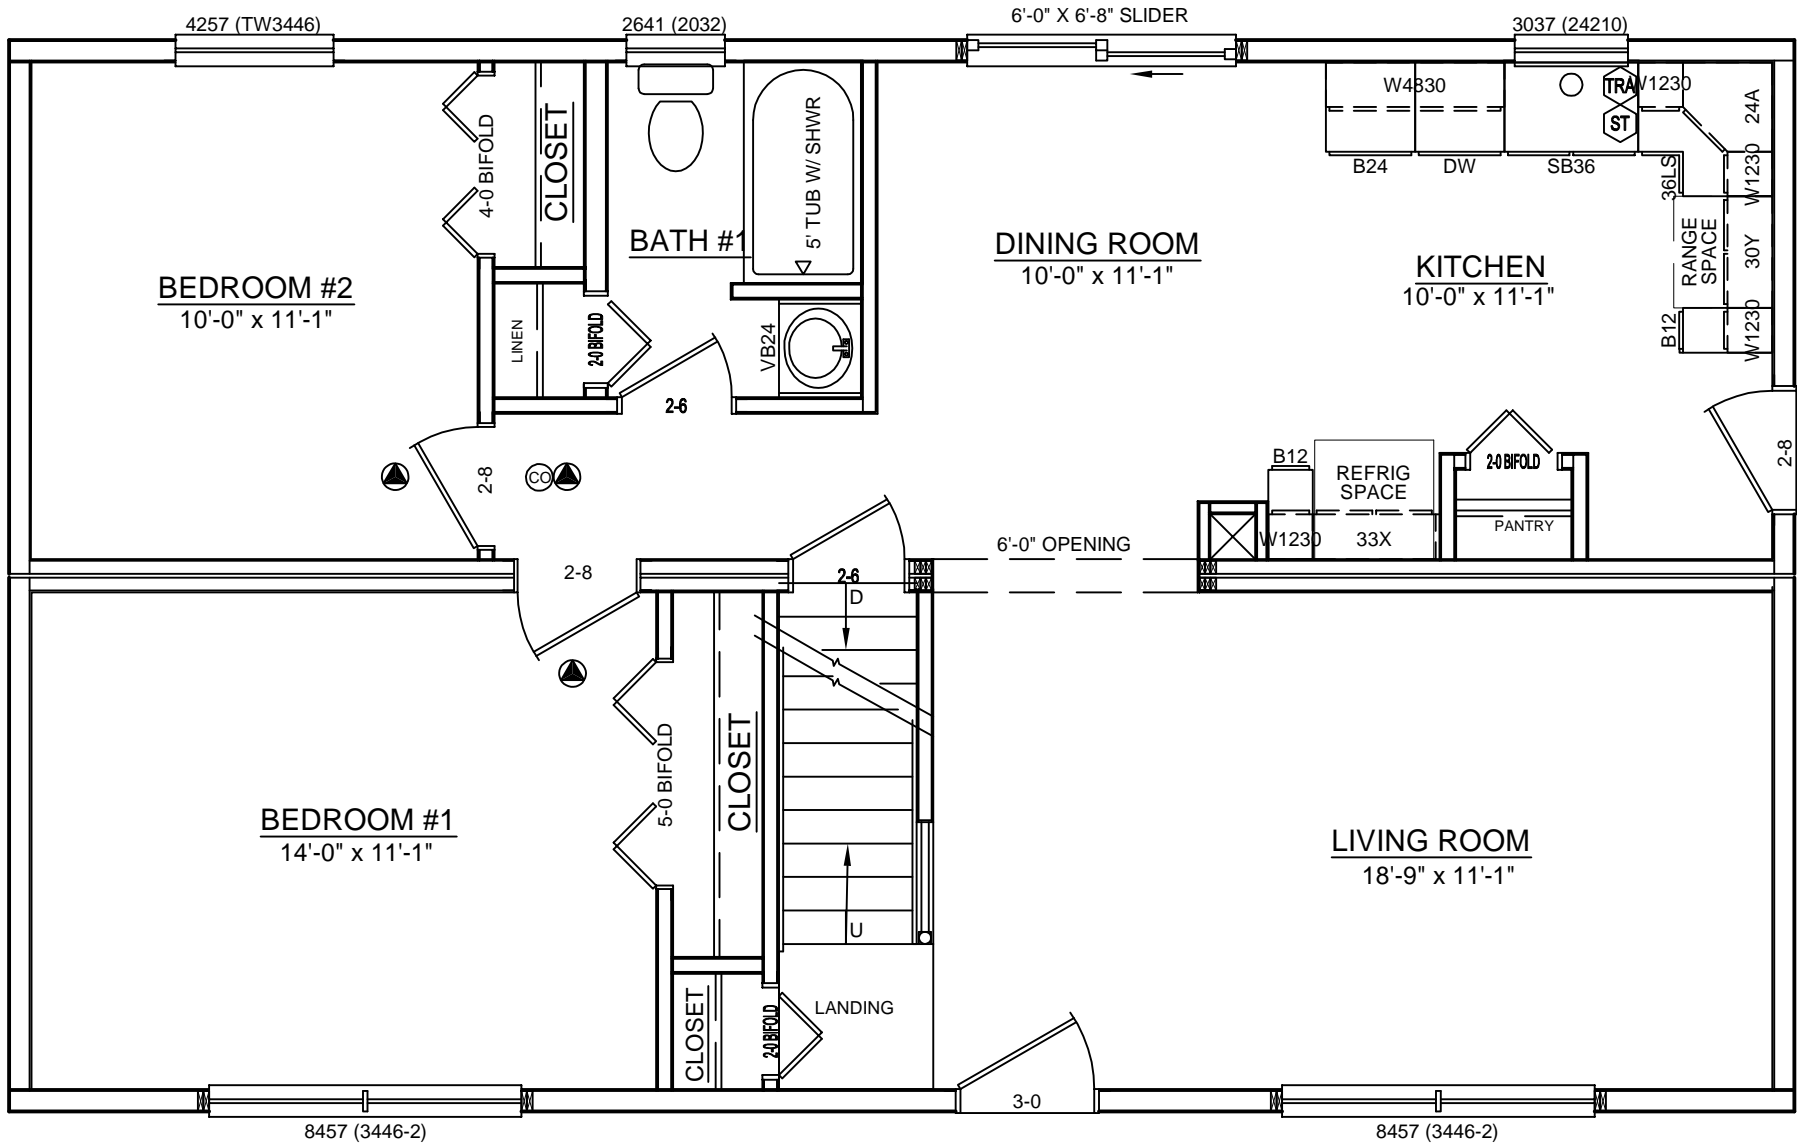

CUSTOM CAPE - 24 x 40

BILL LAKE MODULAR HOMES
 188 FLANDERS ROAD
 SPRAKERS, NY 12166
 (518) 673 - 2424

SOME ITEMS DEPICTED IN THESE DRAWINGS MAY BE OPTIONAL. PLEASE SEE SALES ORDER FOR EXTENT OF MATERIAL PROVIDED.

