




LEFT SIDE ELEVATION

SCALE: 1/8" = 1'-0"

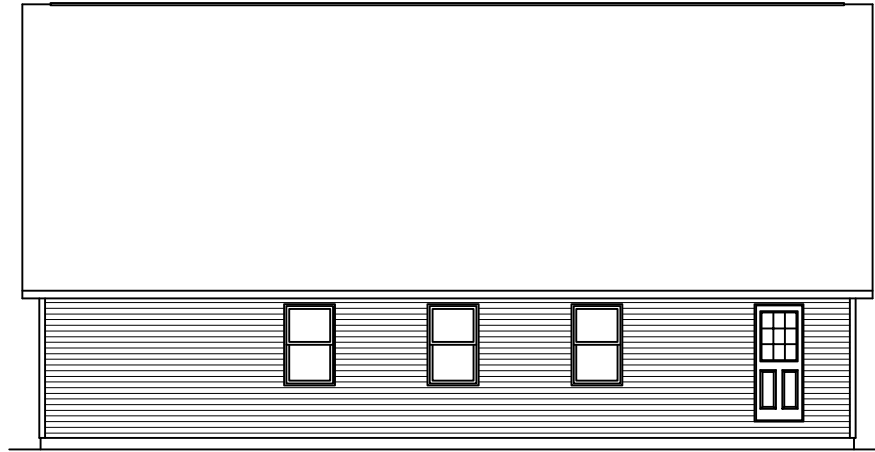

REAR ELEVATION


SCALE: 1/8" = 1'-0"

SOME ITEMS DEPICTED IN THESE DRAWINGS
MAY BE OPTIONAL. PLEASE SEE SALES ORDER
FOR EXTENT OF MATERIAL PROVIDED.




FRONT ELEVATION

SCALE: 3/16" = 1'-0"

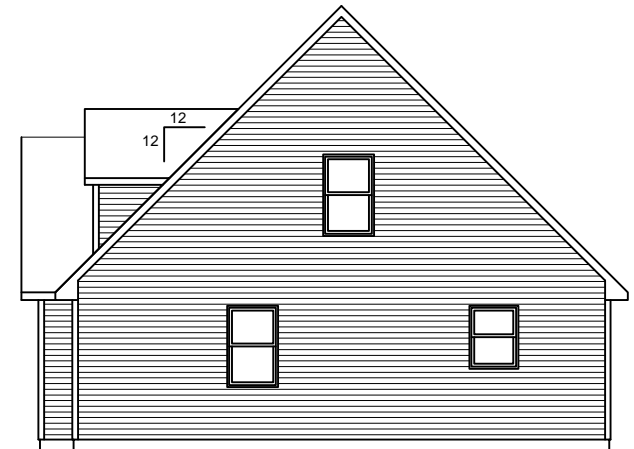

RIGHT SIDE ELEVATION

SCALE: 1/8" = 1'-0"

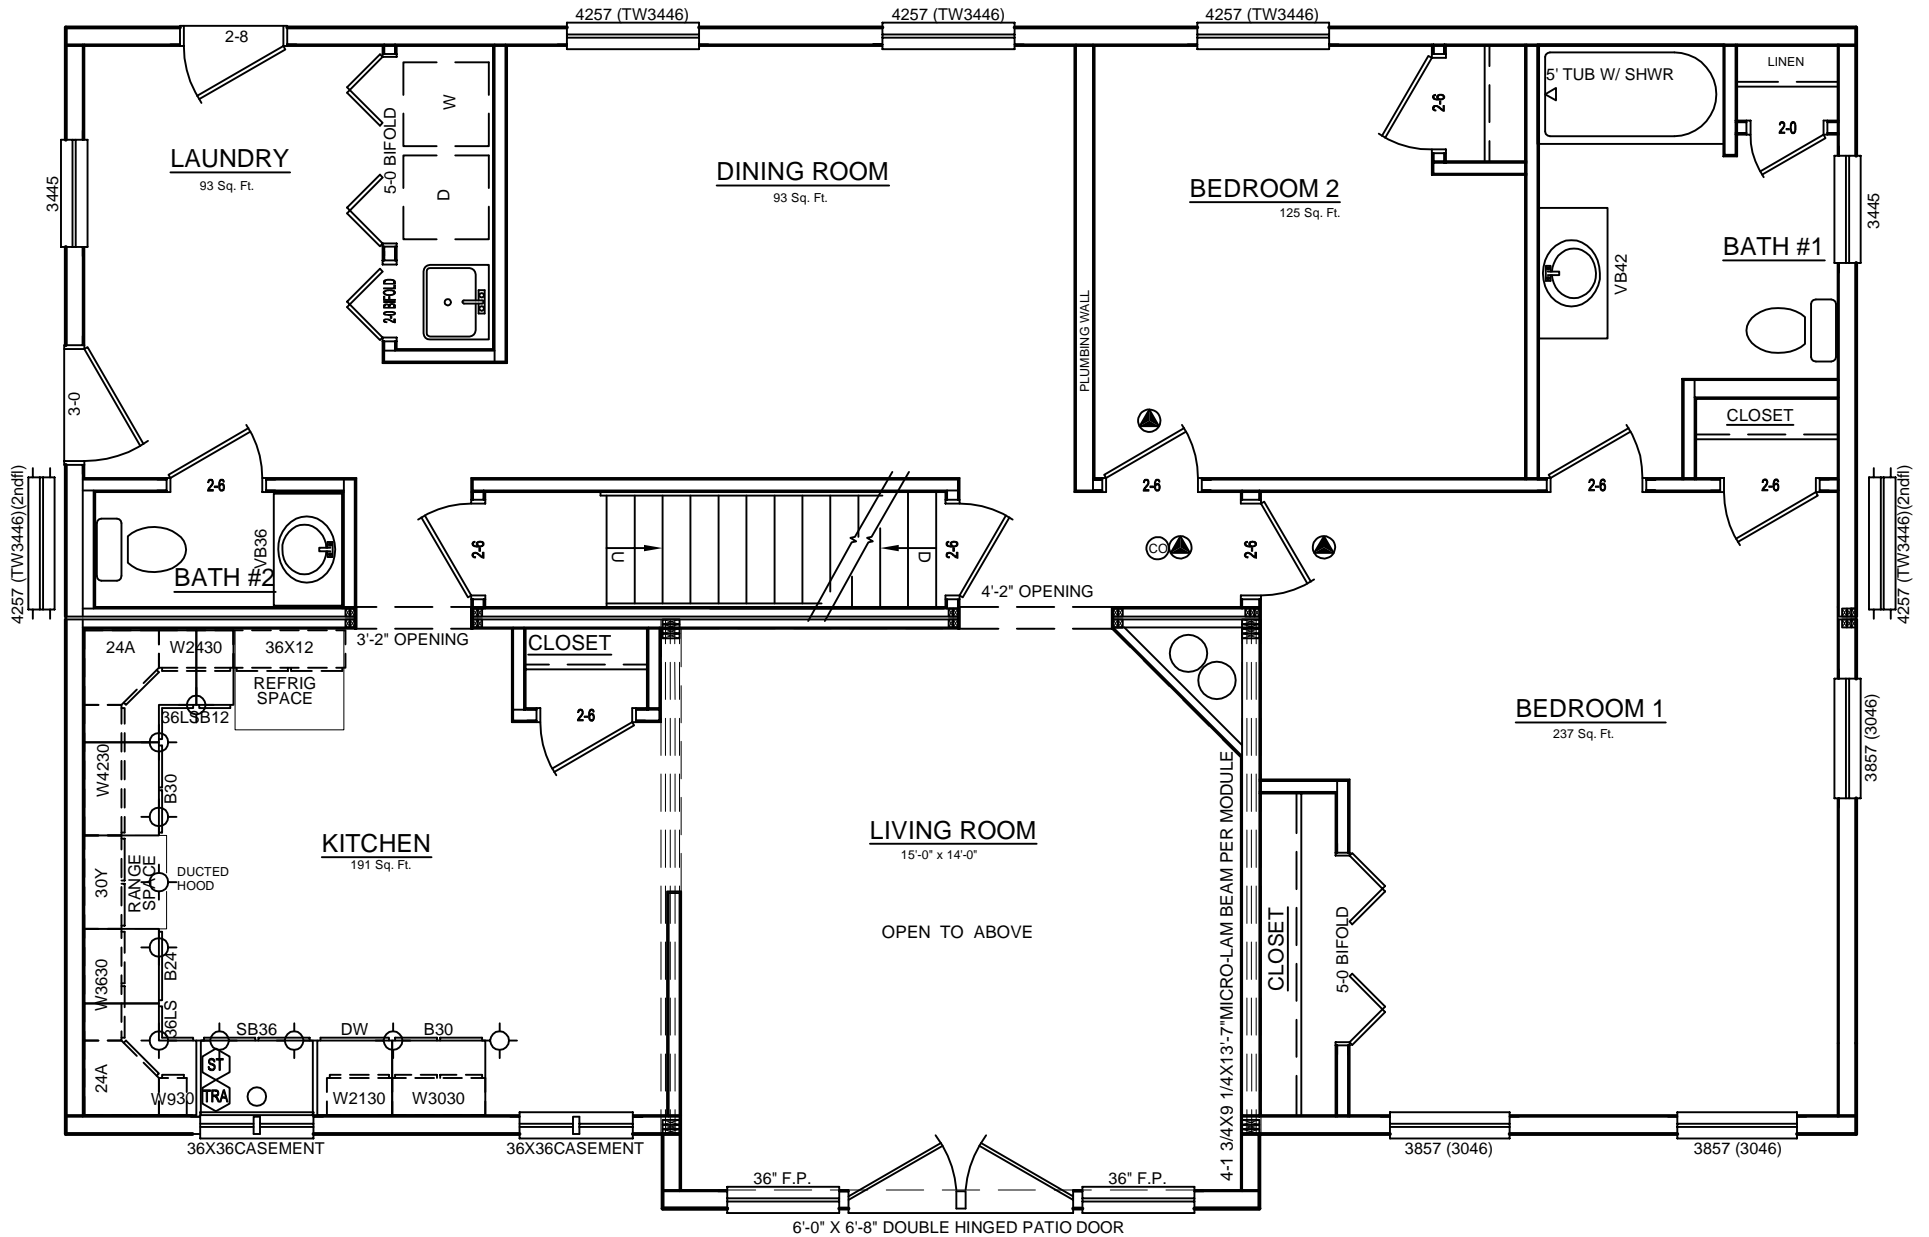

CUSTOM CAPE - 30 x 48

SOME ITEMS DEPICTED IN THESE DRAWINGS MAY BE OPTIONAL. PLEASE SEE SALES ORDER FOR EXTENT OF MATERIAL PROVIDED.

BILL LAKE MODULAR HOMES
 188 FLANDERS ROAD
 SPRAKERS, NY 12166
 (518) 673 - 2424

