



**LEFT SIDE ELEVATION**

SCALE: 1/8" = 1'-0"

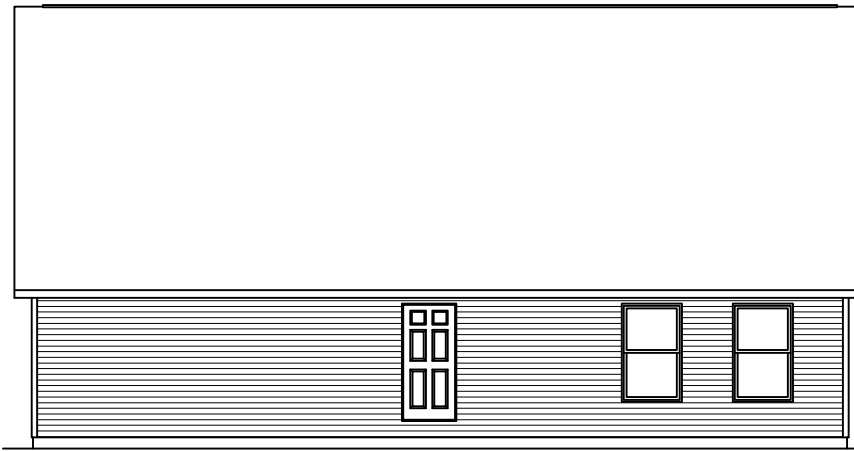


**REAR ELEVATION**

SCALE: 1/8" = 1'-0"

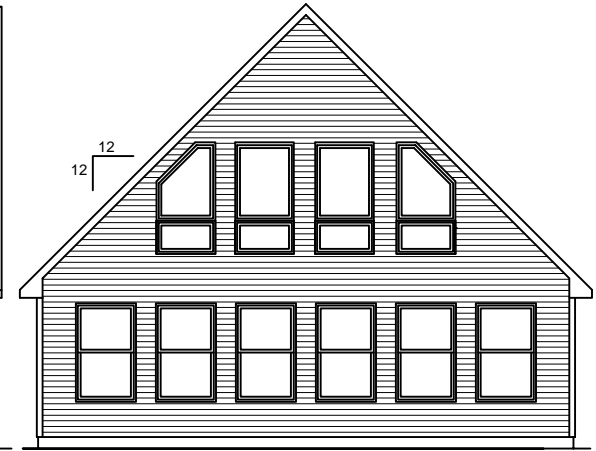

**RIGHT SIDE ELEVATION**


SCALE: 1/8" = 1'-0"

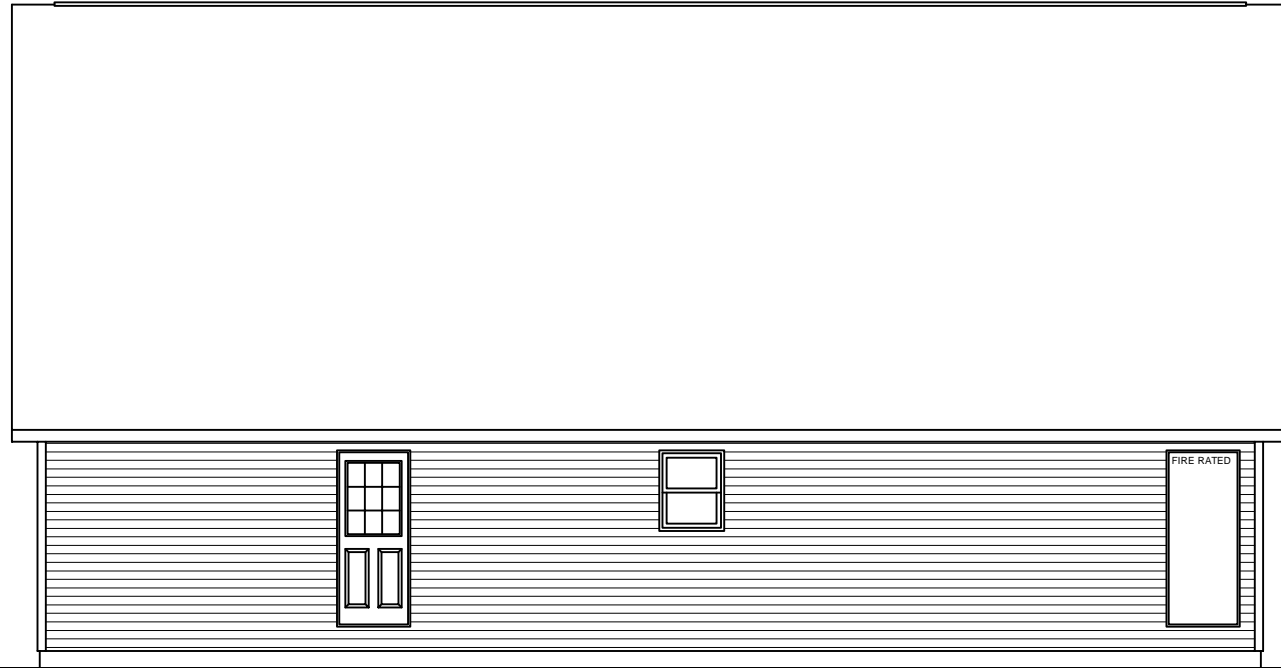

**FRONT ELEVATION**

SCALE: 3/16" = 1'-0"

SOME ITEMS DEPICTED IN THESE DRAWINGS  
MAY BE OPTIONAL. PLEASE SEE SALES ORDER  
FOR EXTENT OF MATERIAL PROVIDED.

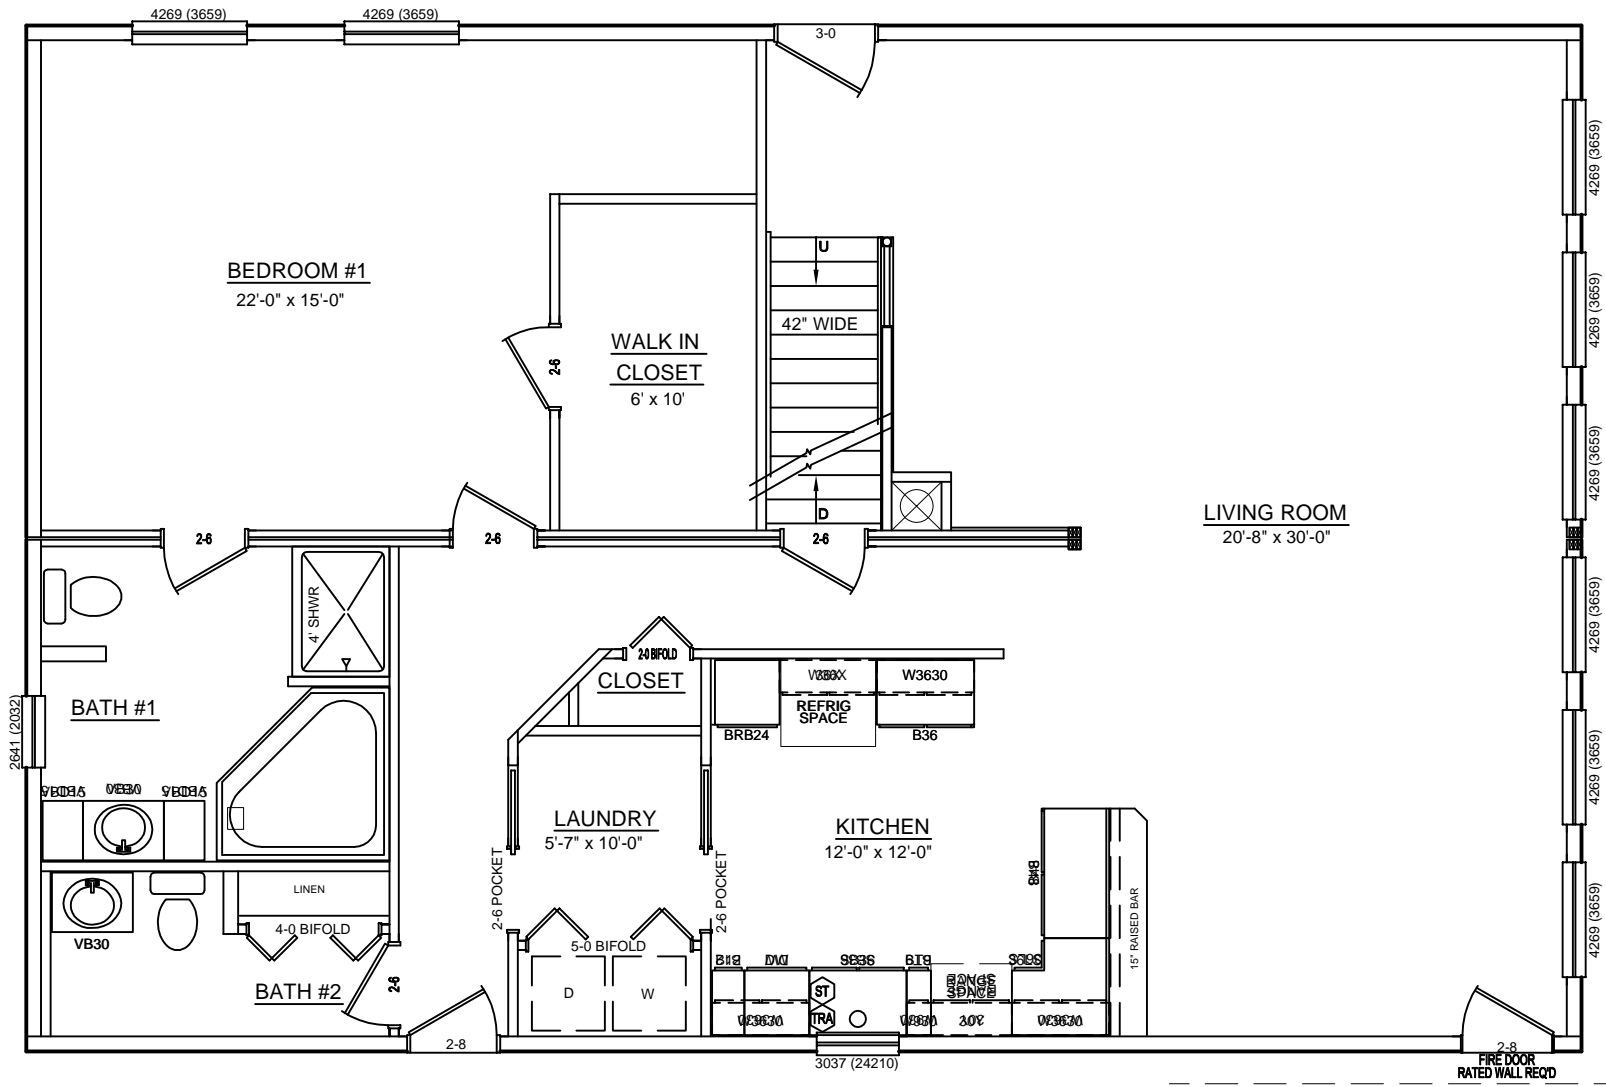

# CUSTOM CAPE - 32 x 48

SOME ITEMS DEPICTED IN THESE DRAWINGS MAY BE OPTIONAL. PLEASE SEE SALES ORDER FOR EXTENT OF MATERIAL PROVIDED.

**BILL LAKE MODULAR HOMES**  
188 FLANDERS ROAD  
SPRAKERS, NY 12166  
(518) 673 - 2424

