



LEFT SIDE ELEVATION

SCALE: 3/32" = 1'-0"

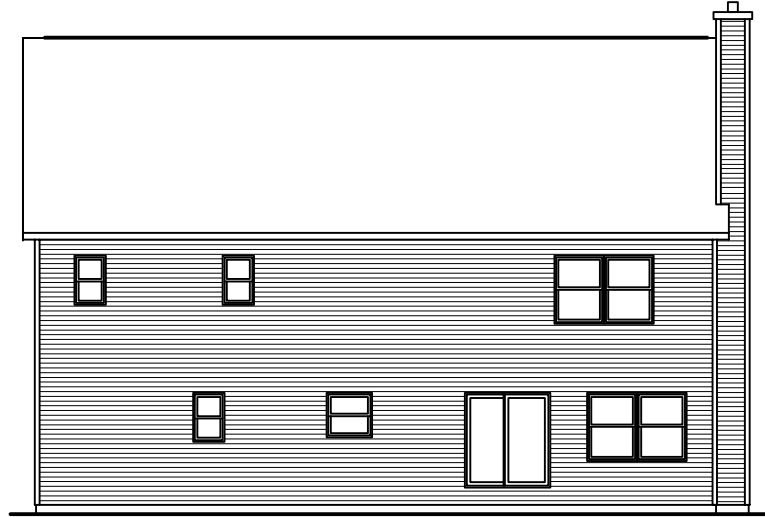

REAR ELEVATION

SCALE: 3/32" = 1'-0"

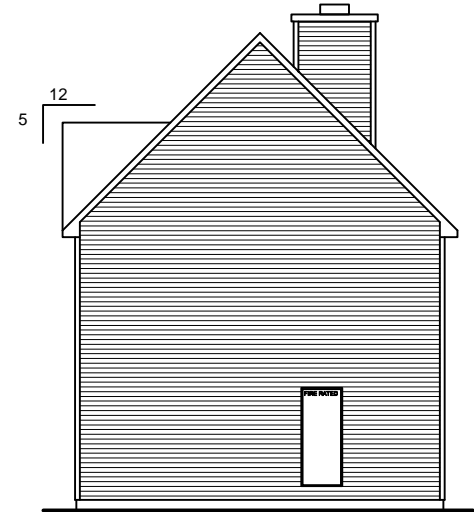

RIGHT SIDE ELEVATION

SCALE: 3/32" = 1'-0"





FRONT ELEVATION

SCALE: 1/8" = 1'-0"

SOME ITEMS DEPICTED IN THESE DRAWINGS
MAY BE OPTIONAL. PLEASE SEE SALES ORDER
FOR EXTENT OF MATERIAL PROVIDED.

678

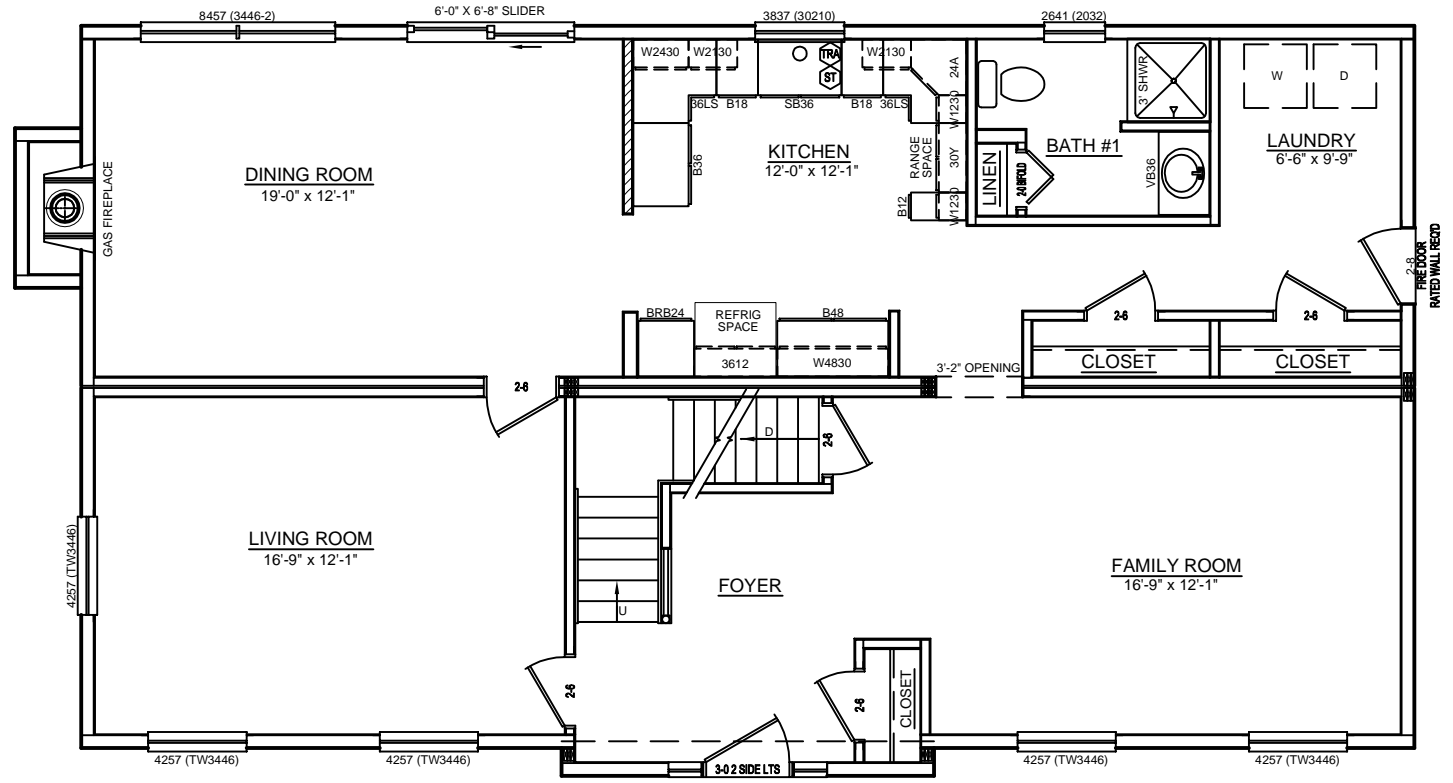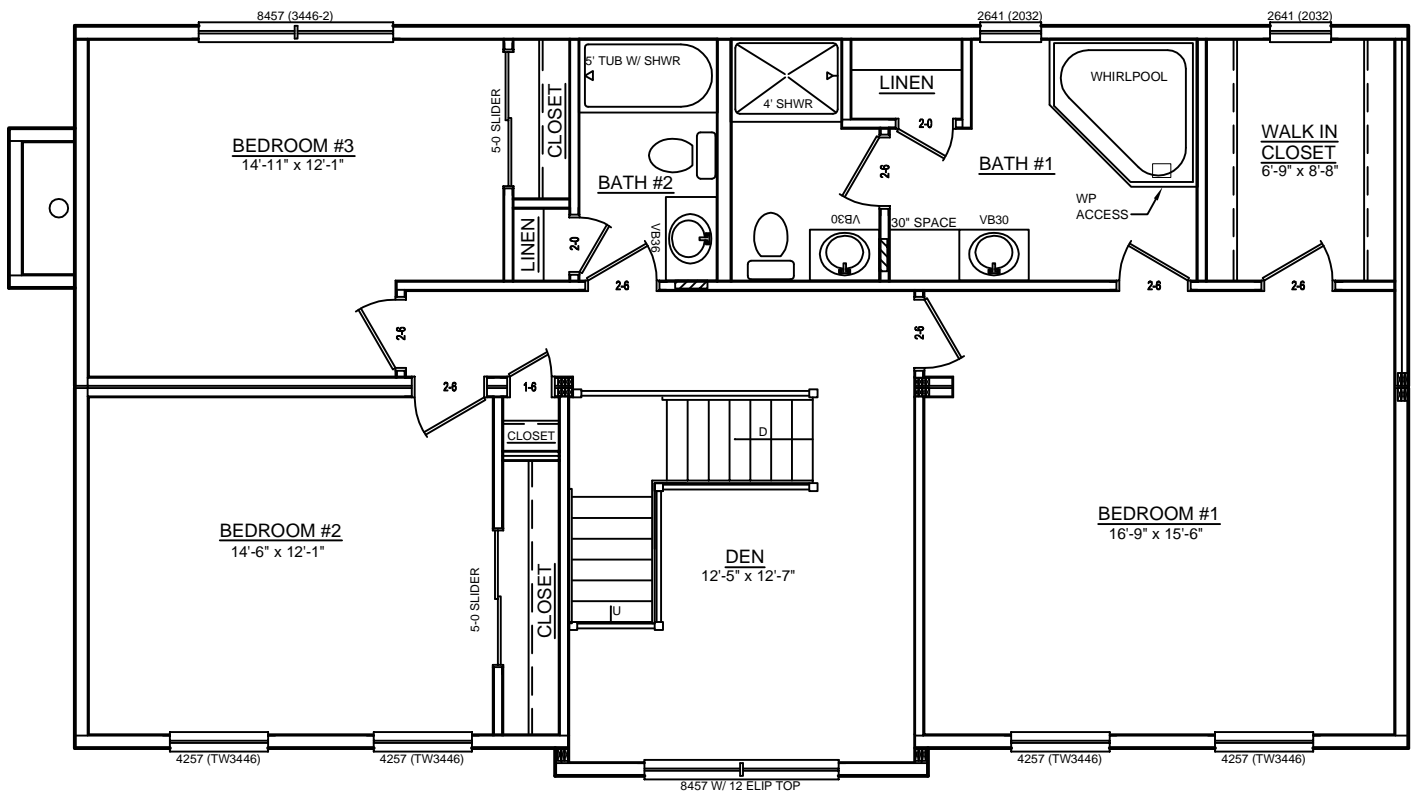

CUSTOM COLONIAL - 28 x 48

SOME ITEMS DEPICTED IN THESE DRAWINGS MAY BE OPTIONAL. PLEASE SEE SALES ORDER FOR EXTENT OF MATERIAL PROVIDED.

BILL LAKE MODULAR HOMES
188 FLANDERS ROAD
SPRAKERS, NY 12166
(518) 673 - 2424

