



LEFT SIDE ELEVATION

SCALE: 1/8"= 1'-0"

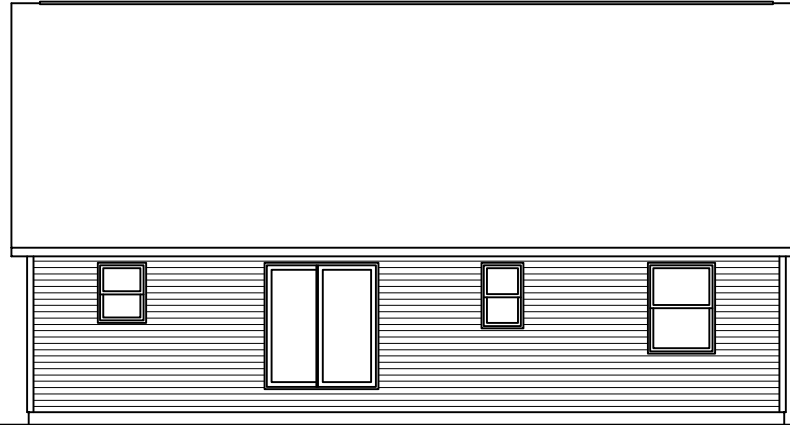

REAR ELEVATION

SCALE: 1/8"= 1'-0"

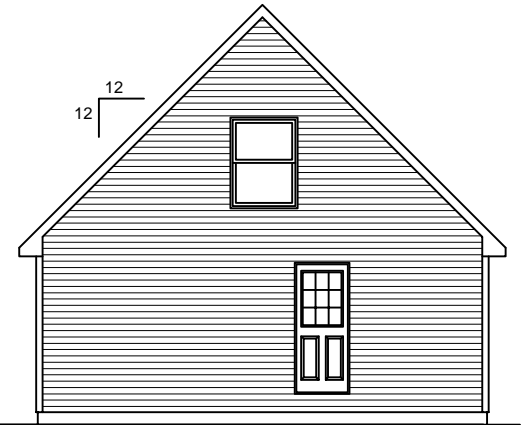

RIGHT SIDE ELEVATION


SCALE: 1/8"= 1'-0"

SOME ITEMS DEPICTED IN THESE DRAWINGS
MAY BE OPTIONAL. PLEASE SEE SALES ORDER
FOR EXTENT OF MATERIAL PROVIDED.



FRONT ELEVATION

SCALE: 3/16"= 1'-0"

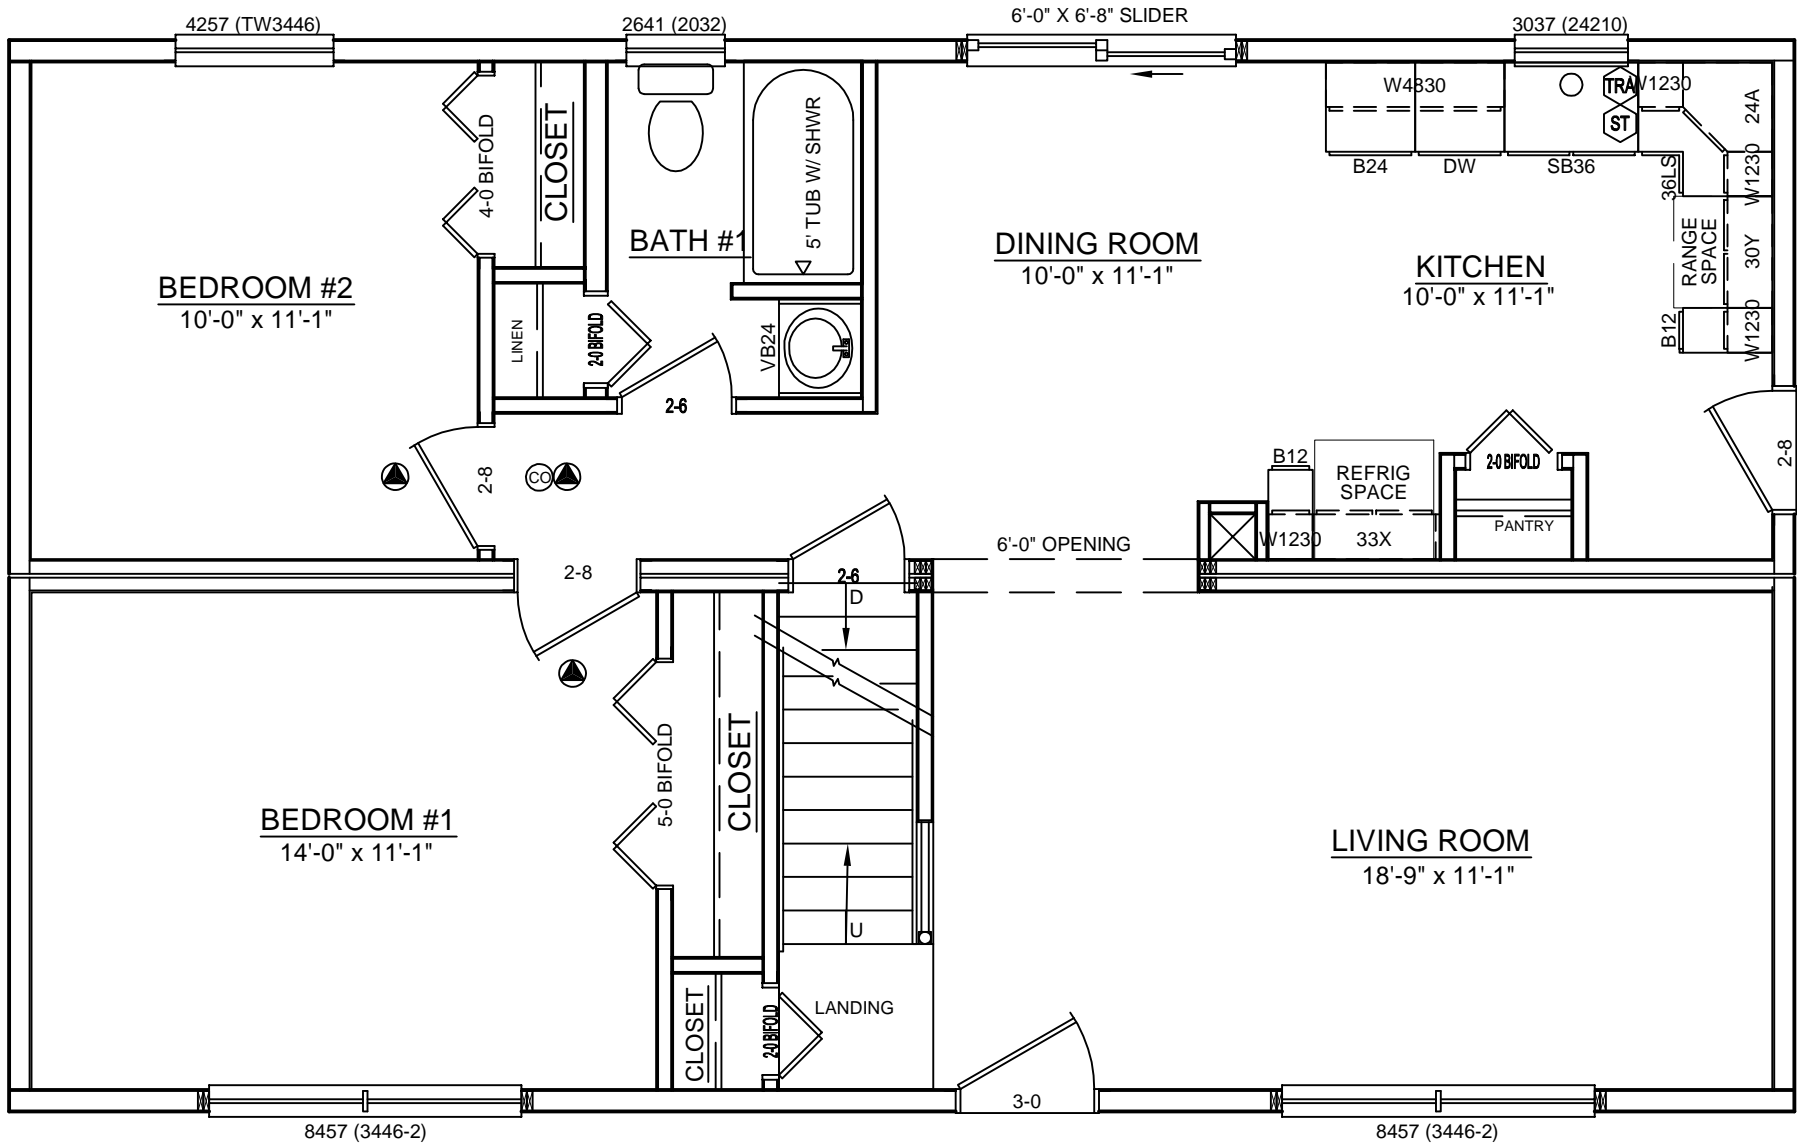



CUSTOM CAPE - 24 x 40

SOME ITEMS DEPICTED IN THESE DRAWINGS MAY BE OPTIONAL. PLEASE SEE SALES ORDER FOR EXTENT OF MATERIAL PROVIDED.

797


BILL LAKE MODULAR HOMES
 188 FLANDERS ROAD
 SPRAKERS, NY 12166
 (518) 673 - 2424

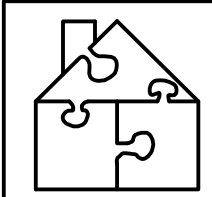

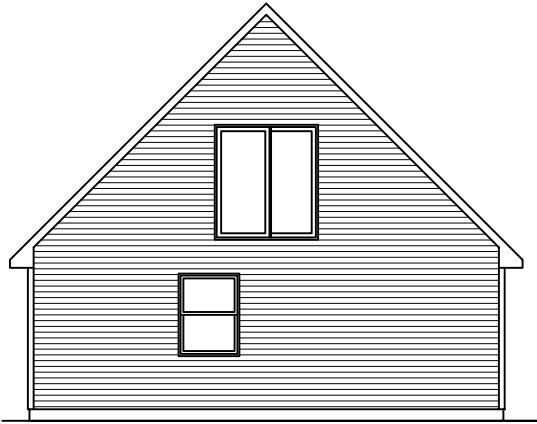


LEFT SIDE ELEVATION

SCALE: 1/8"= 1'-0"

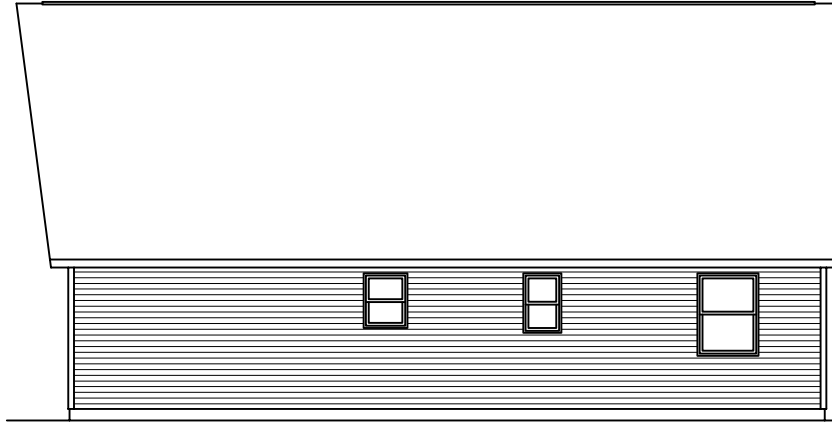

REAR ELEVATION

SCALE: 1/8"= 1'-0"

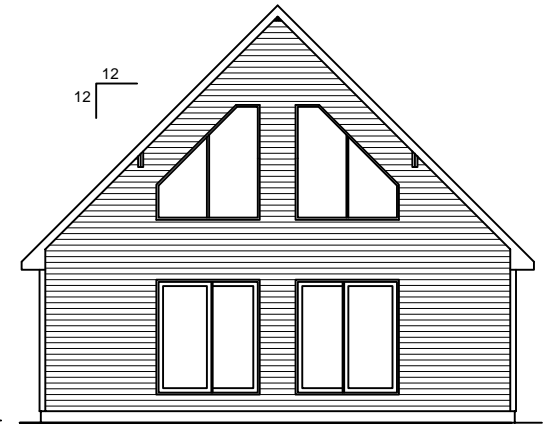

RIGHT SIDE ELEVATION

SCALE: 1/8"= 1'-0"



FRONT ELEVATION

SCALE: 3/16"= 1'-0"

SOME ITEMS DEPICTED IN THESE DRAWINGS
MAY BE OPTIONAL. PLEASE SEE SALES ORDER
FOR EXTENT OF MATERIAL PROVIDED.

